


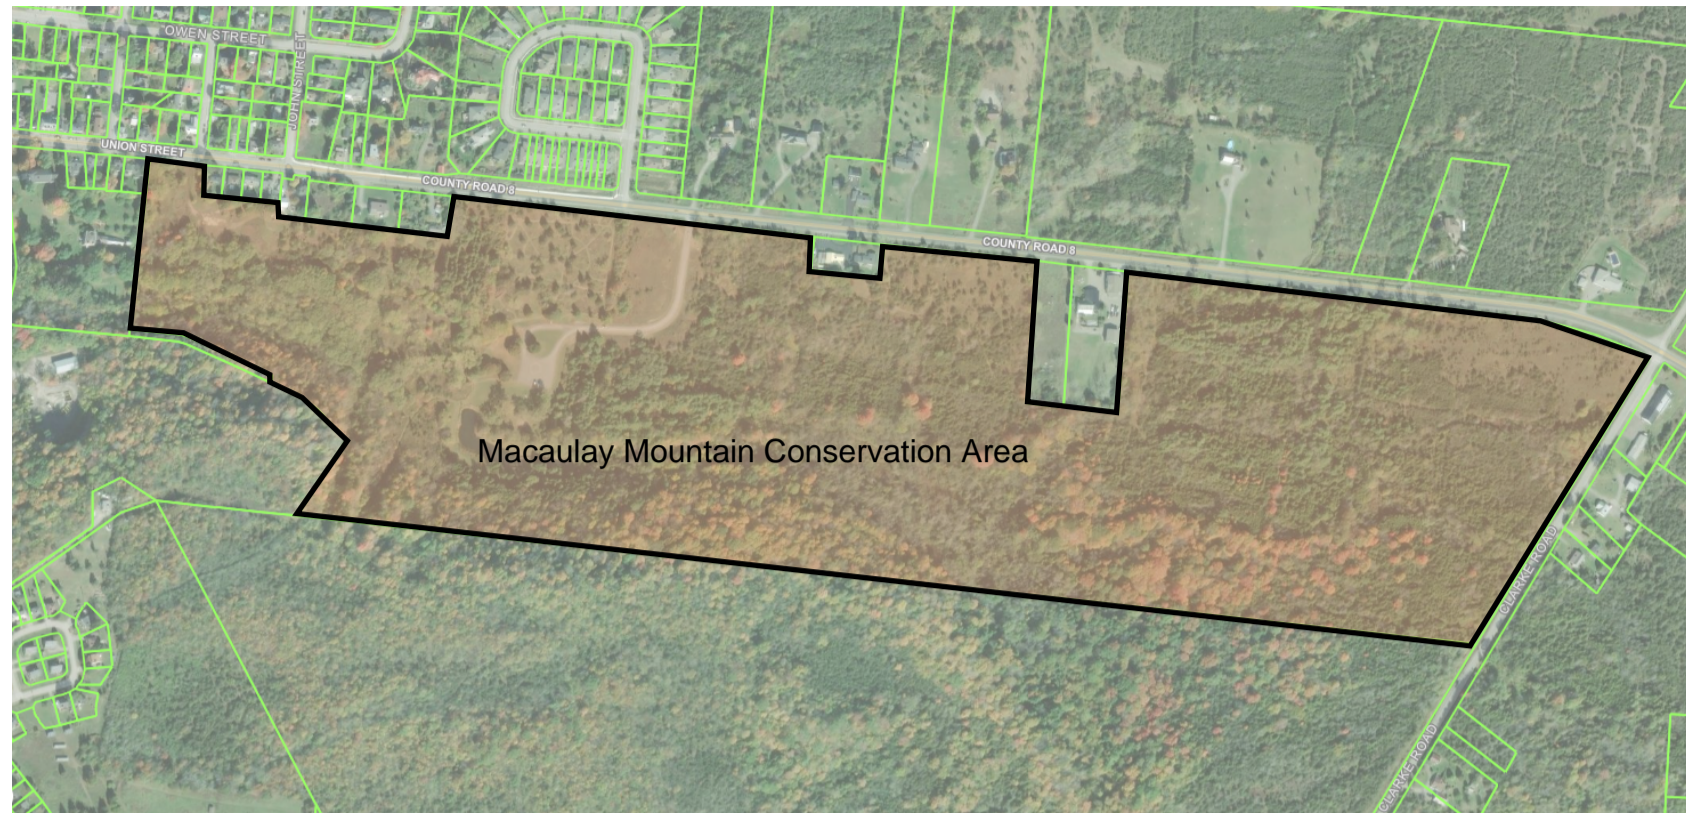

KEY PLAN



PROPERTY PLAN

PAVILION

AREA
 SLAB = 1826 FT²
 PAVILION = 1644 FT²



OVERALL SITE



LOCALIZED SITE



THIS DRAWING IS COPYRIGHTED AND REMAINS THE PROPERTY OF THREE HILLS ENGINEERING LTD. AND MAY NOT BE REPRODUCED WITHOUT THE EXPRESS WRITTEN CONSENT OF THREE HILLS ENGINEERING LTD.

ALL DIMENSIONS MUST BE VERIFIED ON SITE BEFORE COMMENCING CONSTRUCTION.

THE BUILDING WAS DESIGNED IN ACCORDANCE WITH THE O.B.C. AT THE TIME OF PRINTING.

01	ISSUE FOR PERMIT	06/03/2026
No.	DESCRIPTION	DATE

THREE HILLS
 ENGINEERING LTD
 233 FRONT STREET, BELLEVILLE, ON., K8N 2Z4
 PHONE: (613) 902-0036 TOLL FREE: (844) 4-3HILLS
 www.threehillsengineering.com

JOB TITLE
NEW PAVILION 34x48
 NAME
 Quinte Conservation
 Macaulay Mountain CA

DRAWING TITLE
PAVILION SITE PLAN

PROJECT #	0832604199	DATE	05/16/2026
DRAWN BY	G.A.D.	DRAWING #	
CHECKED BY	M.D.V.		
SCALE	As indicated		

A101