


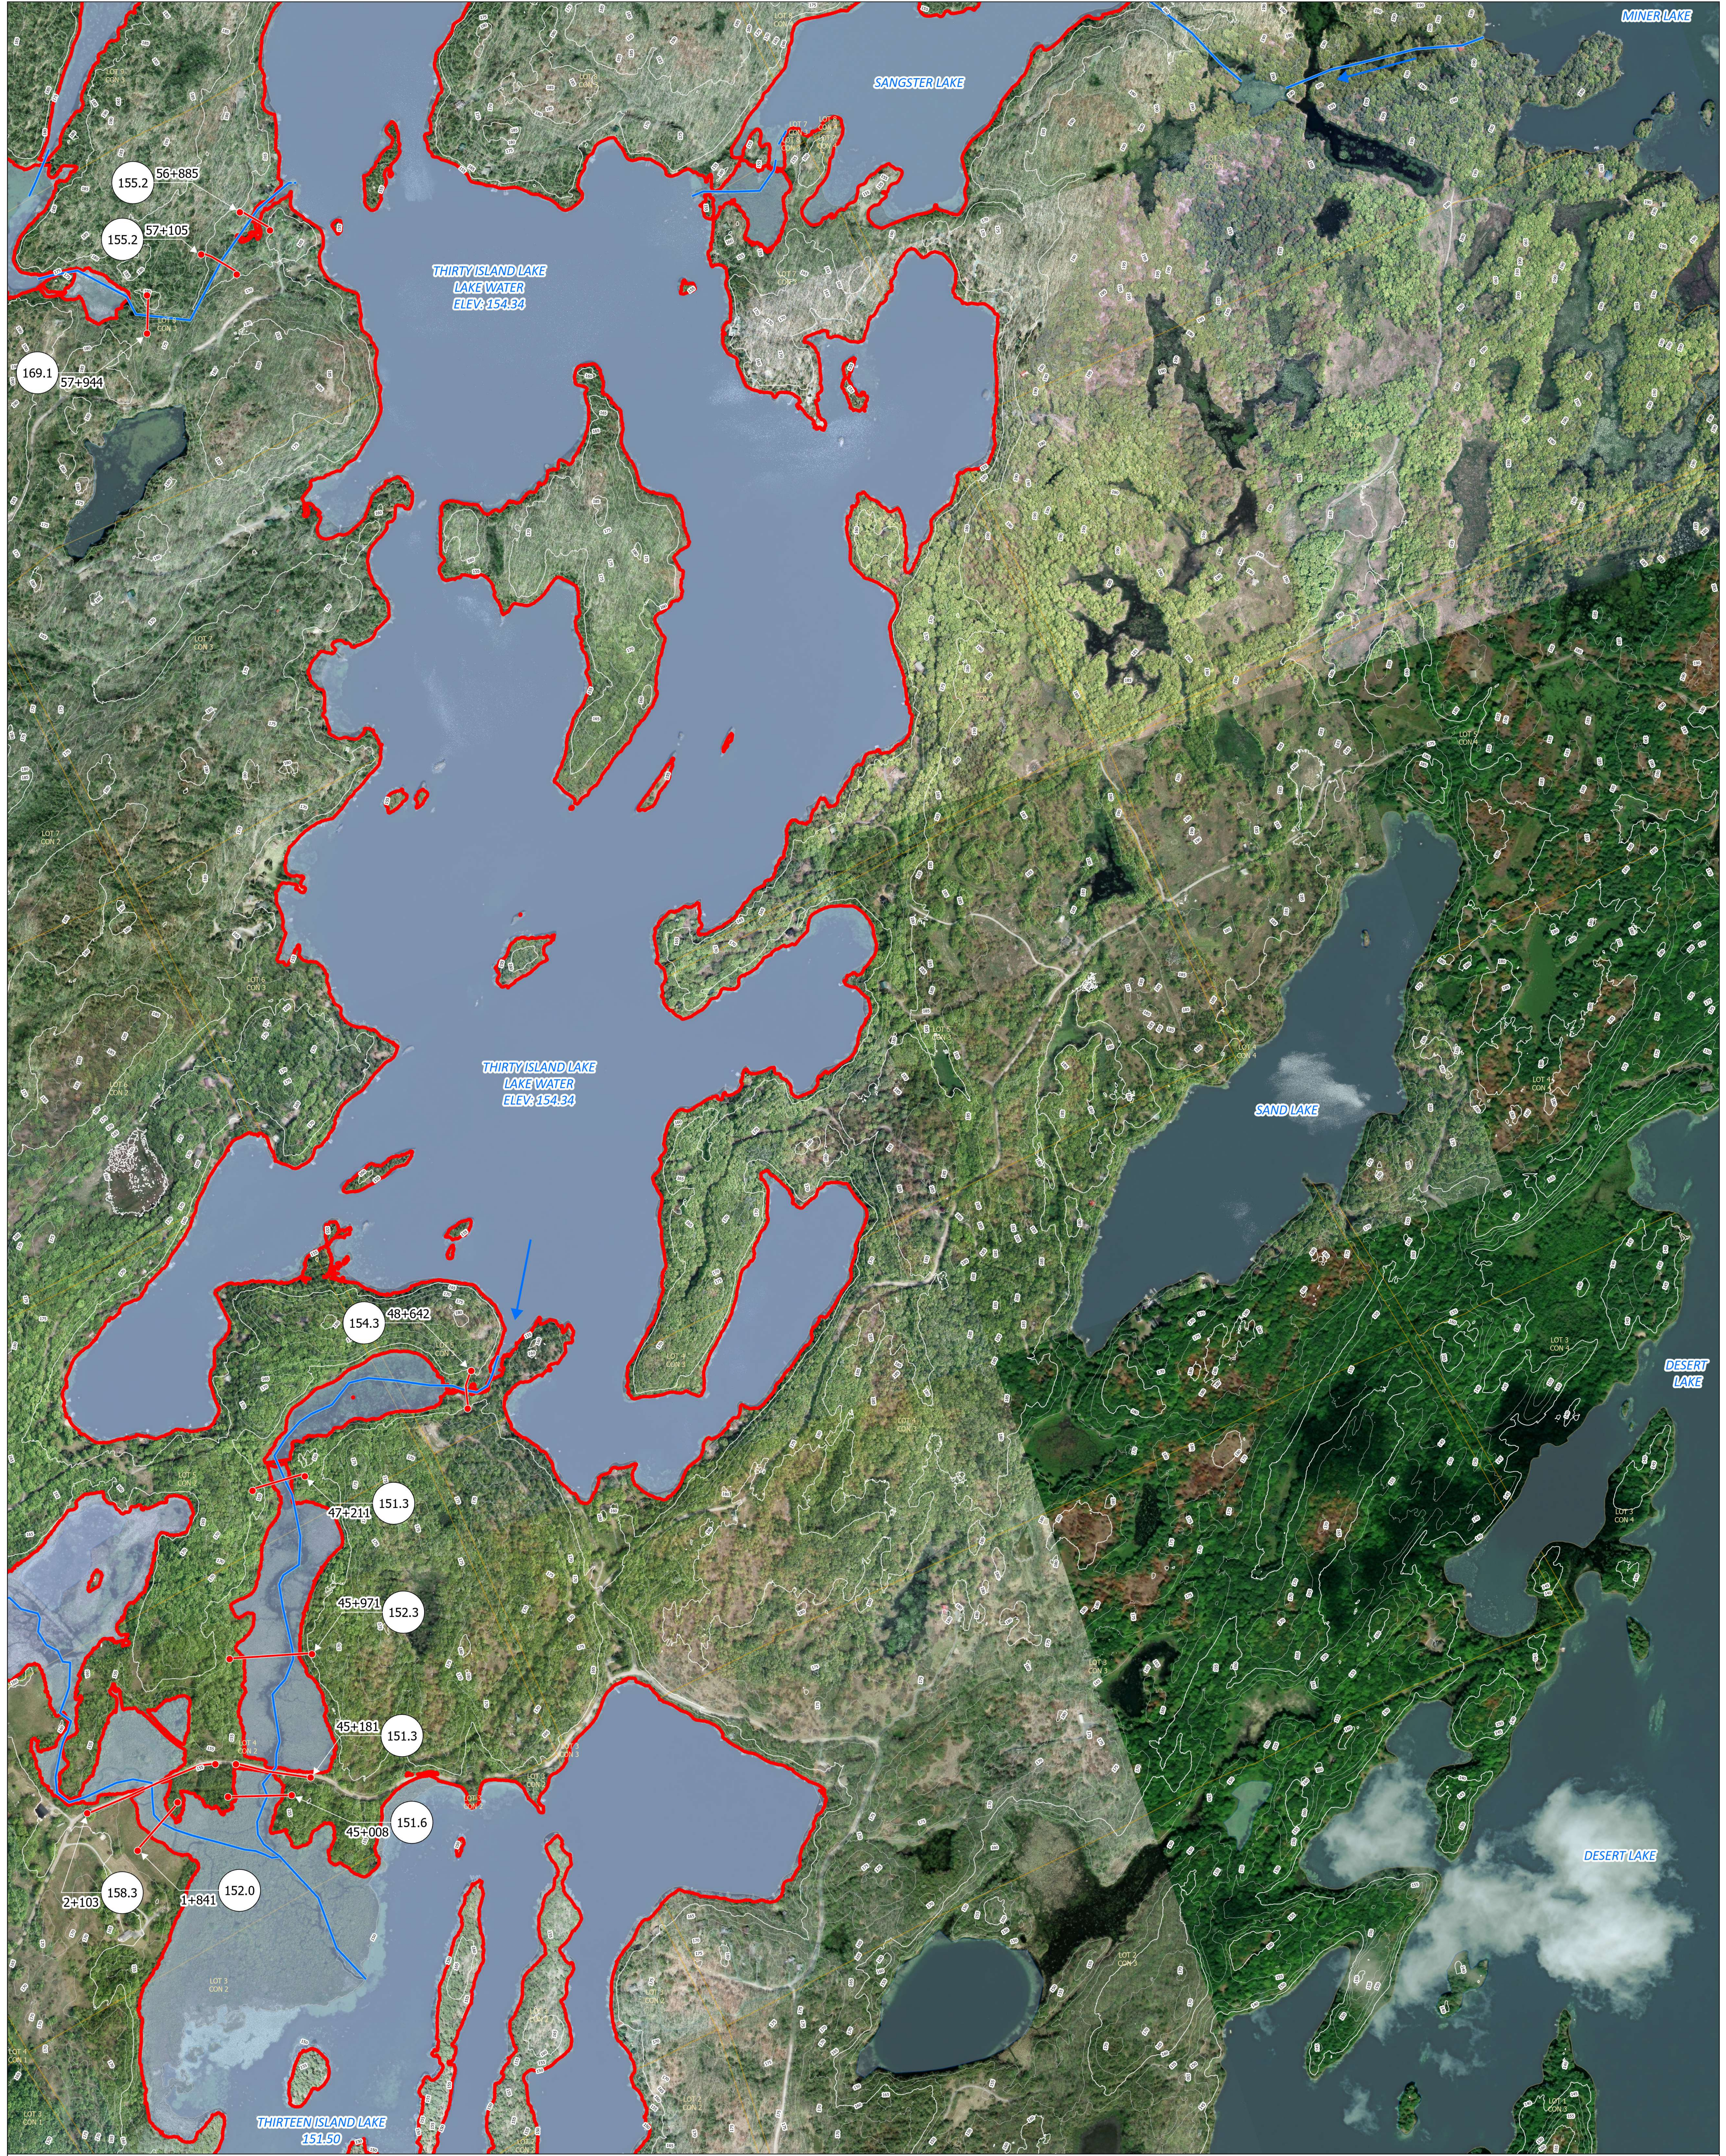

LEGEND:

● BENCHMARKS

✕ VERTICALE CONTROL POINT

— WATER AND WEATHER MON STATIONS

— NAPANEE RIVER CROSSING LINES

— NAPANEE RIVER WATER COURSE

— REGIONAL FLOOD LIMIT

— INUNDATION AREA

— BODIES OF WATER

— ONT TRAIL NETWORK

— RAIL ROAD TRACKS

— TOPOGRAPHIC CONTOUR LINES

— LOT AND CON LINES

— URBAN BOUNDARY

— NAPANEE RIVER - LIMIT OF STUDY

— RECREATIONAL AREAS

— PARK / CONSERVATION AREA

— GOLF COURSE

— MIN CON (5m)

— MAJOR CON (20m)

100 YEAR (1% AEP) FLOOD ELEV

CROSS SECTION

100 YEAR (1% AEP) FLOOD ELEV

CROSS SECTION

NAPANEE RIVER UPPER LAKES FLOOD PLAIN

WATER COURSE: UPPER NAPANEE RIVER

SHEET: UNR8

SHEETS: 8 OF 15

DRAWN BY: ASG

CHECKED BY: EF

APPROVED BY: BK

MAP DATE: 03_18_2024

PROJECT NUMBER: 2305404

TOWNSHIP: TOWNSHIP OF CENTRAL FRONTENAC & TOWNSHIP OF SOUTH FRONTENAC

COUNTY: COUNTY OF FRONTENAC

PROJECT DIRECTOR: BRYON KEENE, P. ENG.

DESIGN ENGINEER: ELLIOTT FLEDDERUS, P. ENG.

QUINTE CONSERVATION

2061 OLD HWY 2, BELLEVILLE, ONT., K8N 4Z2

FRONTENAC

COUNTY OF FRONTENAC

2069 BATTERSEA ROAD, GLUNBURNIE, ONT., K0H 1S0

JEWELL

JEWELL ENGINEERING

71 MILLENNIUM PARKWAY, UNIT 1, BELLEVILLE, ONT., K8N 4Z5

SCALE: 1:2000

MAJOR CONTOUR INTERVAL: 5m

MINOR CONTOUR INTERVAL: 1m

LIDAR PROJECT CONTROL DATUM: HORIZONTAL DATUM: NAD 83 CSRS (EPOCH 2010.0)

VERTICAL DATUM: CGVD 2013

60 25 0 50 100

Meters

Geospatial Data Reference: PHOTO IMAGERY WAS COLLECTED IN DIGITAL RASTER ACQUISITION PROJECT EASTERN ONTARIO 2019-2020, IN PARTNERSHIP OF MNRF & LAND INFORMATION ONTARIO LIDAR DATA WAS COLLECTED FOR EASTERN ONTARIO 2021-22 LIDAR COLLECTION

KEY MAP